



# CITY OF ARLINGTON CENTRAL LIBRARY AND CITY HALL SITE DRAINAGE AREAS

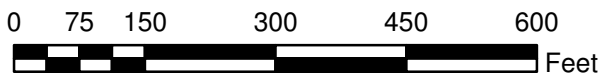

Areas are based on drainage area maps from existing plans and should be verified prior to use.

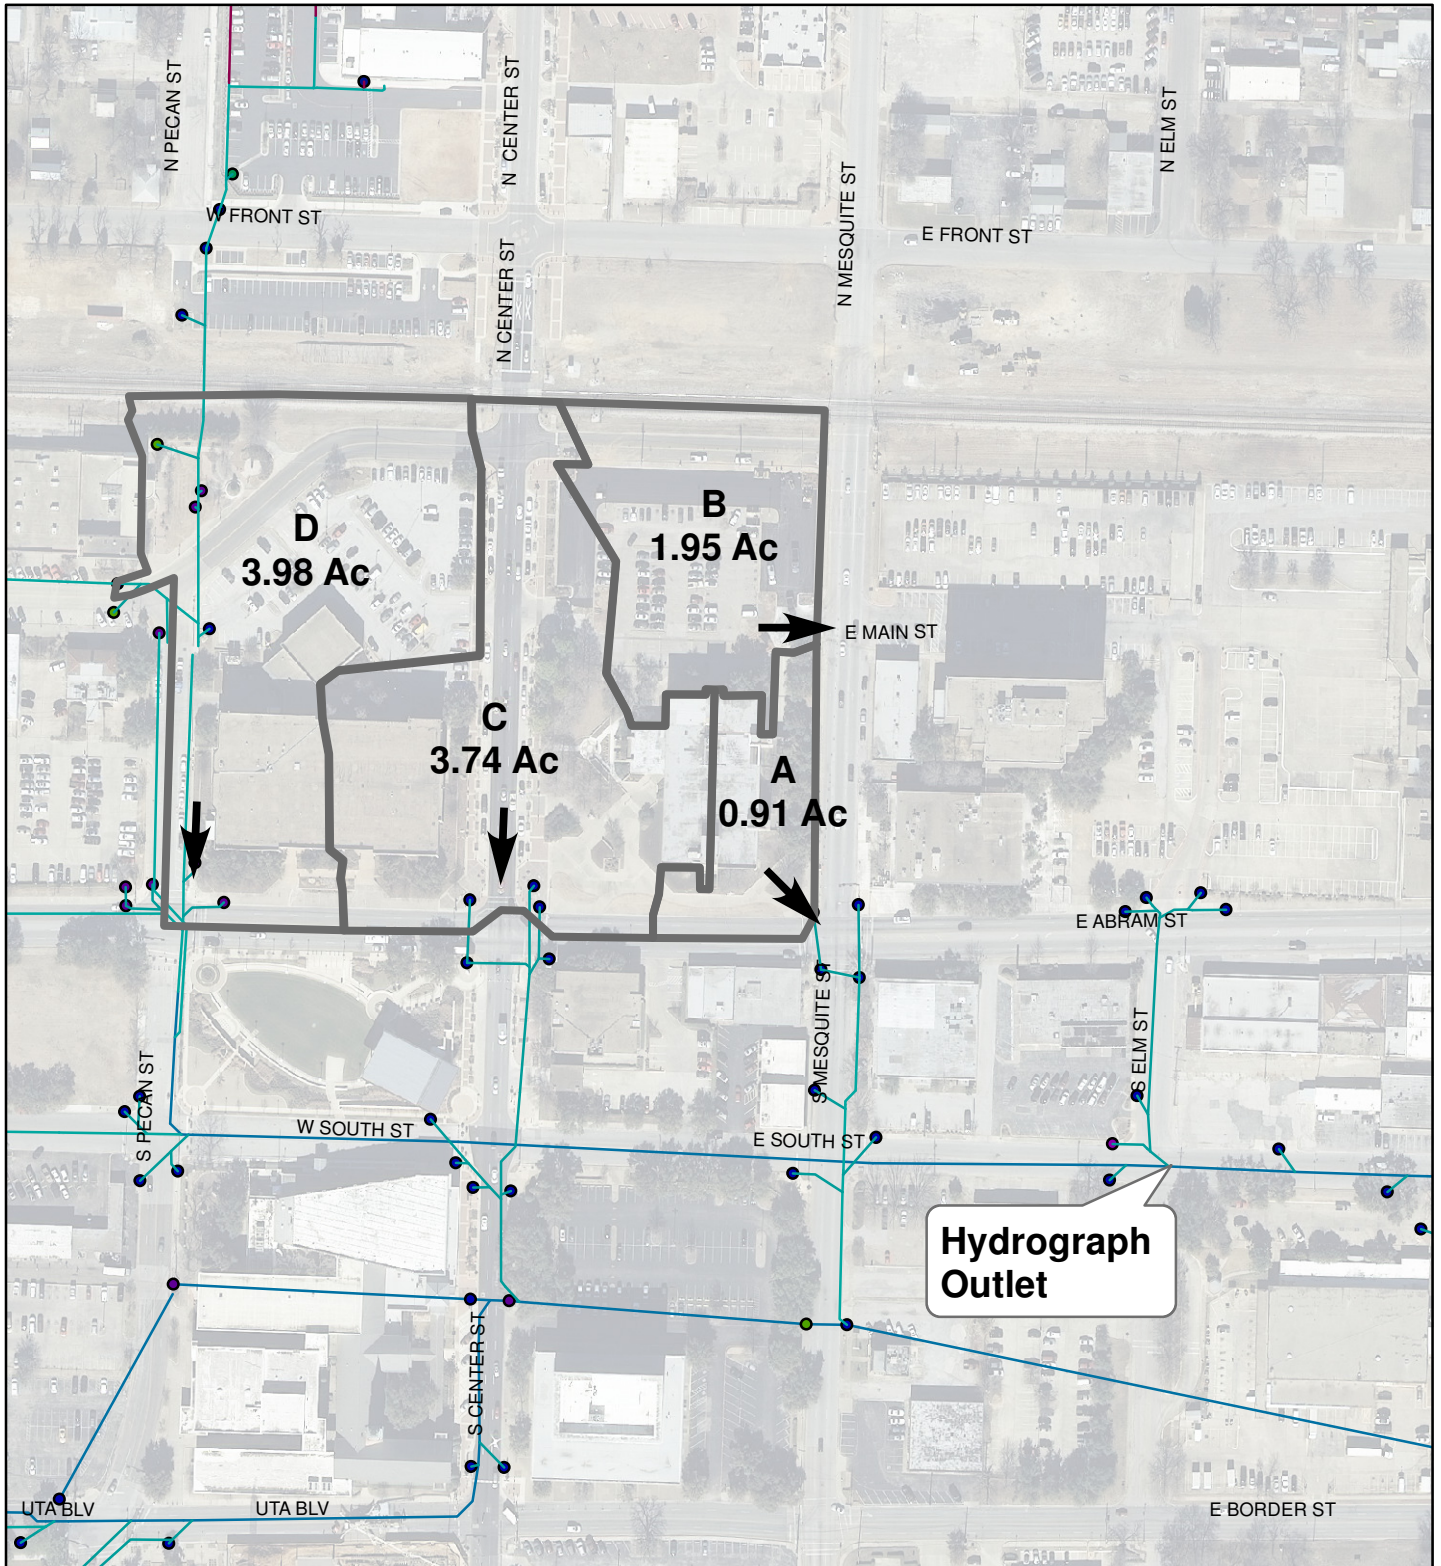